


LEGENDE


■ MICRO TOMMY 1 TORSION 3000K

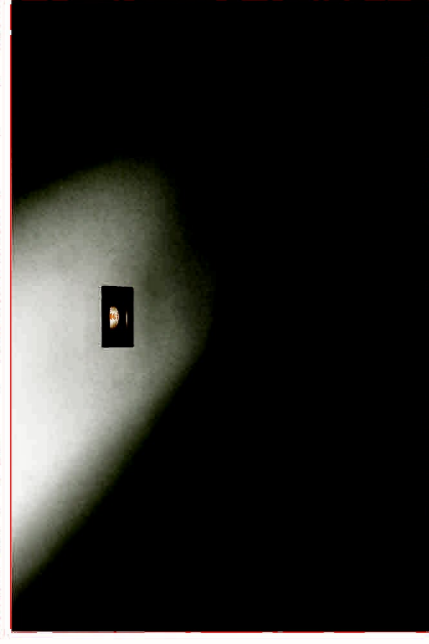


■ MICRO TOMMY 2 TORSION 3000K




■ MICRO TOMMY 3 TORSION 3000K

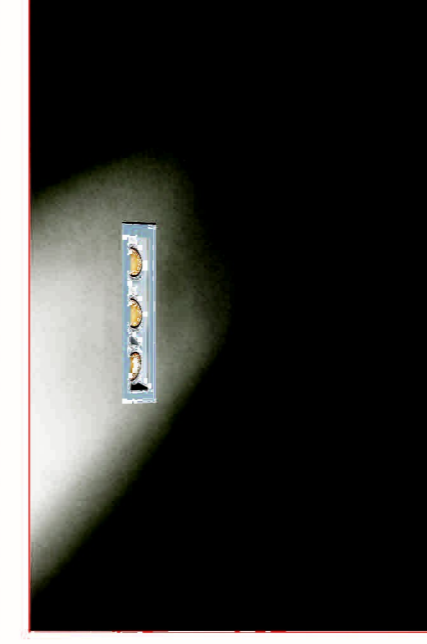

■ MICRO TOMMY 1 TORSION 3000K IP54

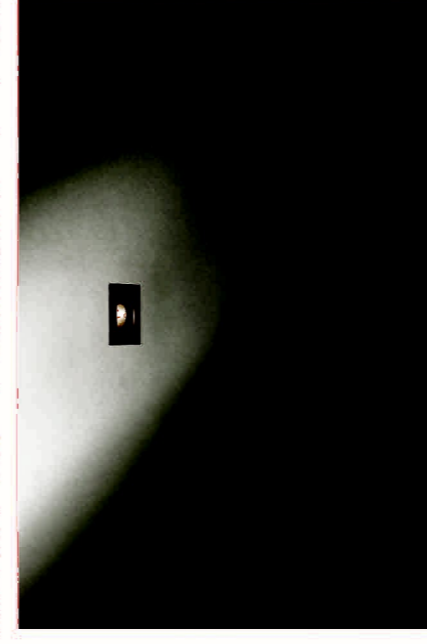



■ NOBEL ELBOW ON BASE

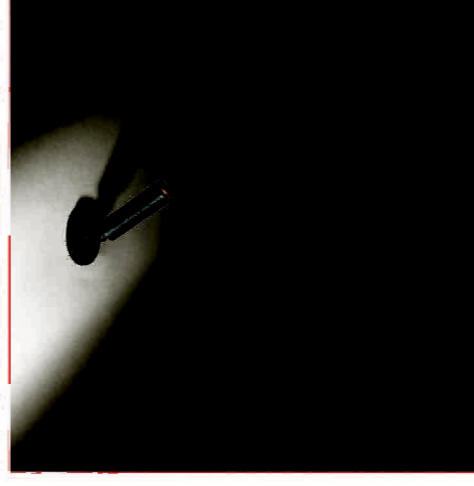

■ NOBEL ELBOW BASE 3 CI



PROF11618
PROF11619
PROF11621
PROF11622
PROF11623

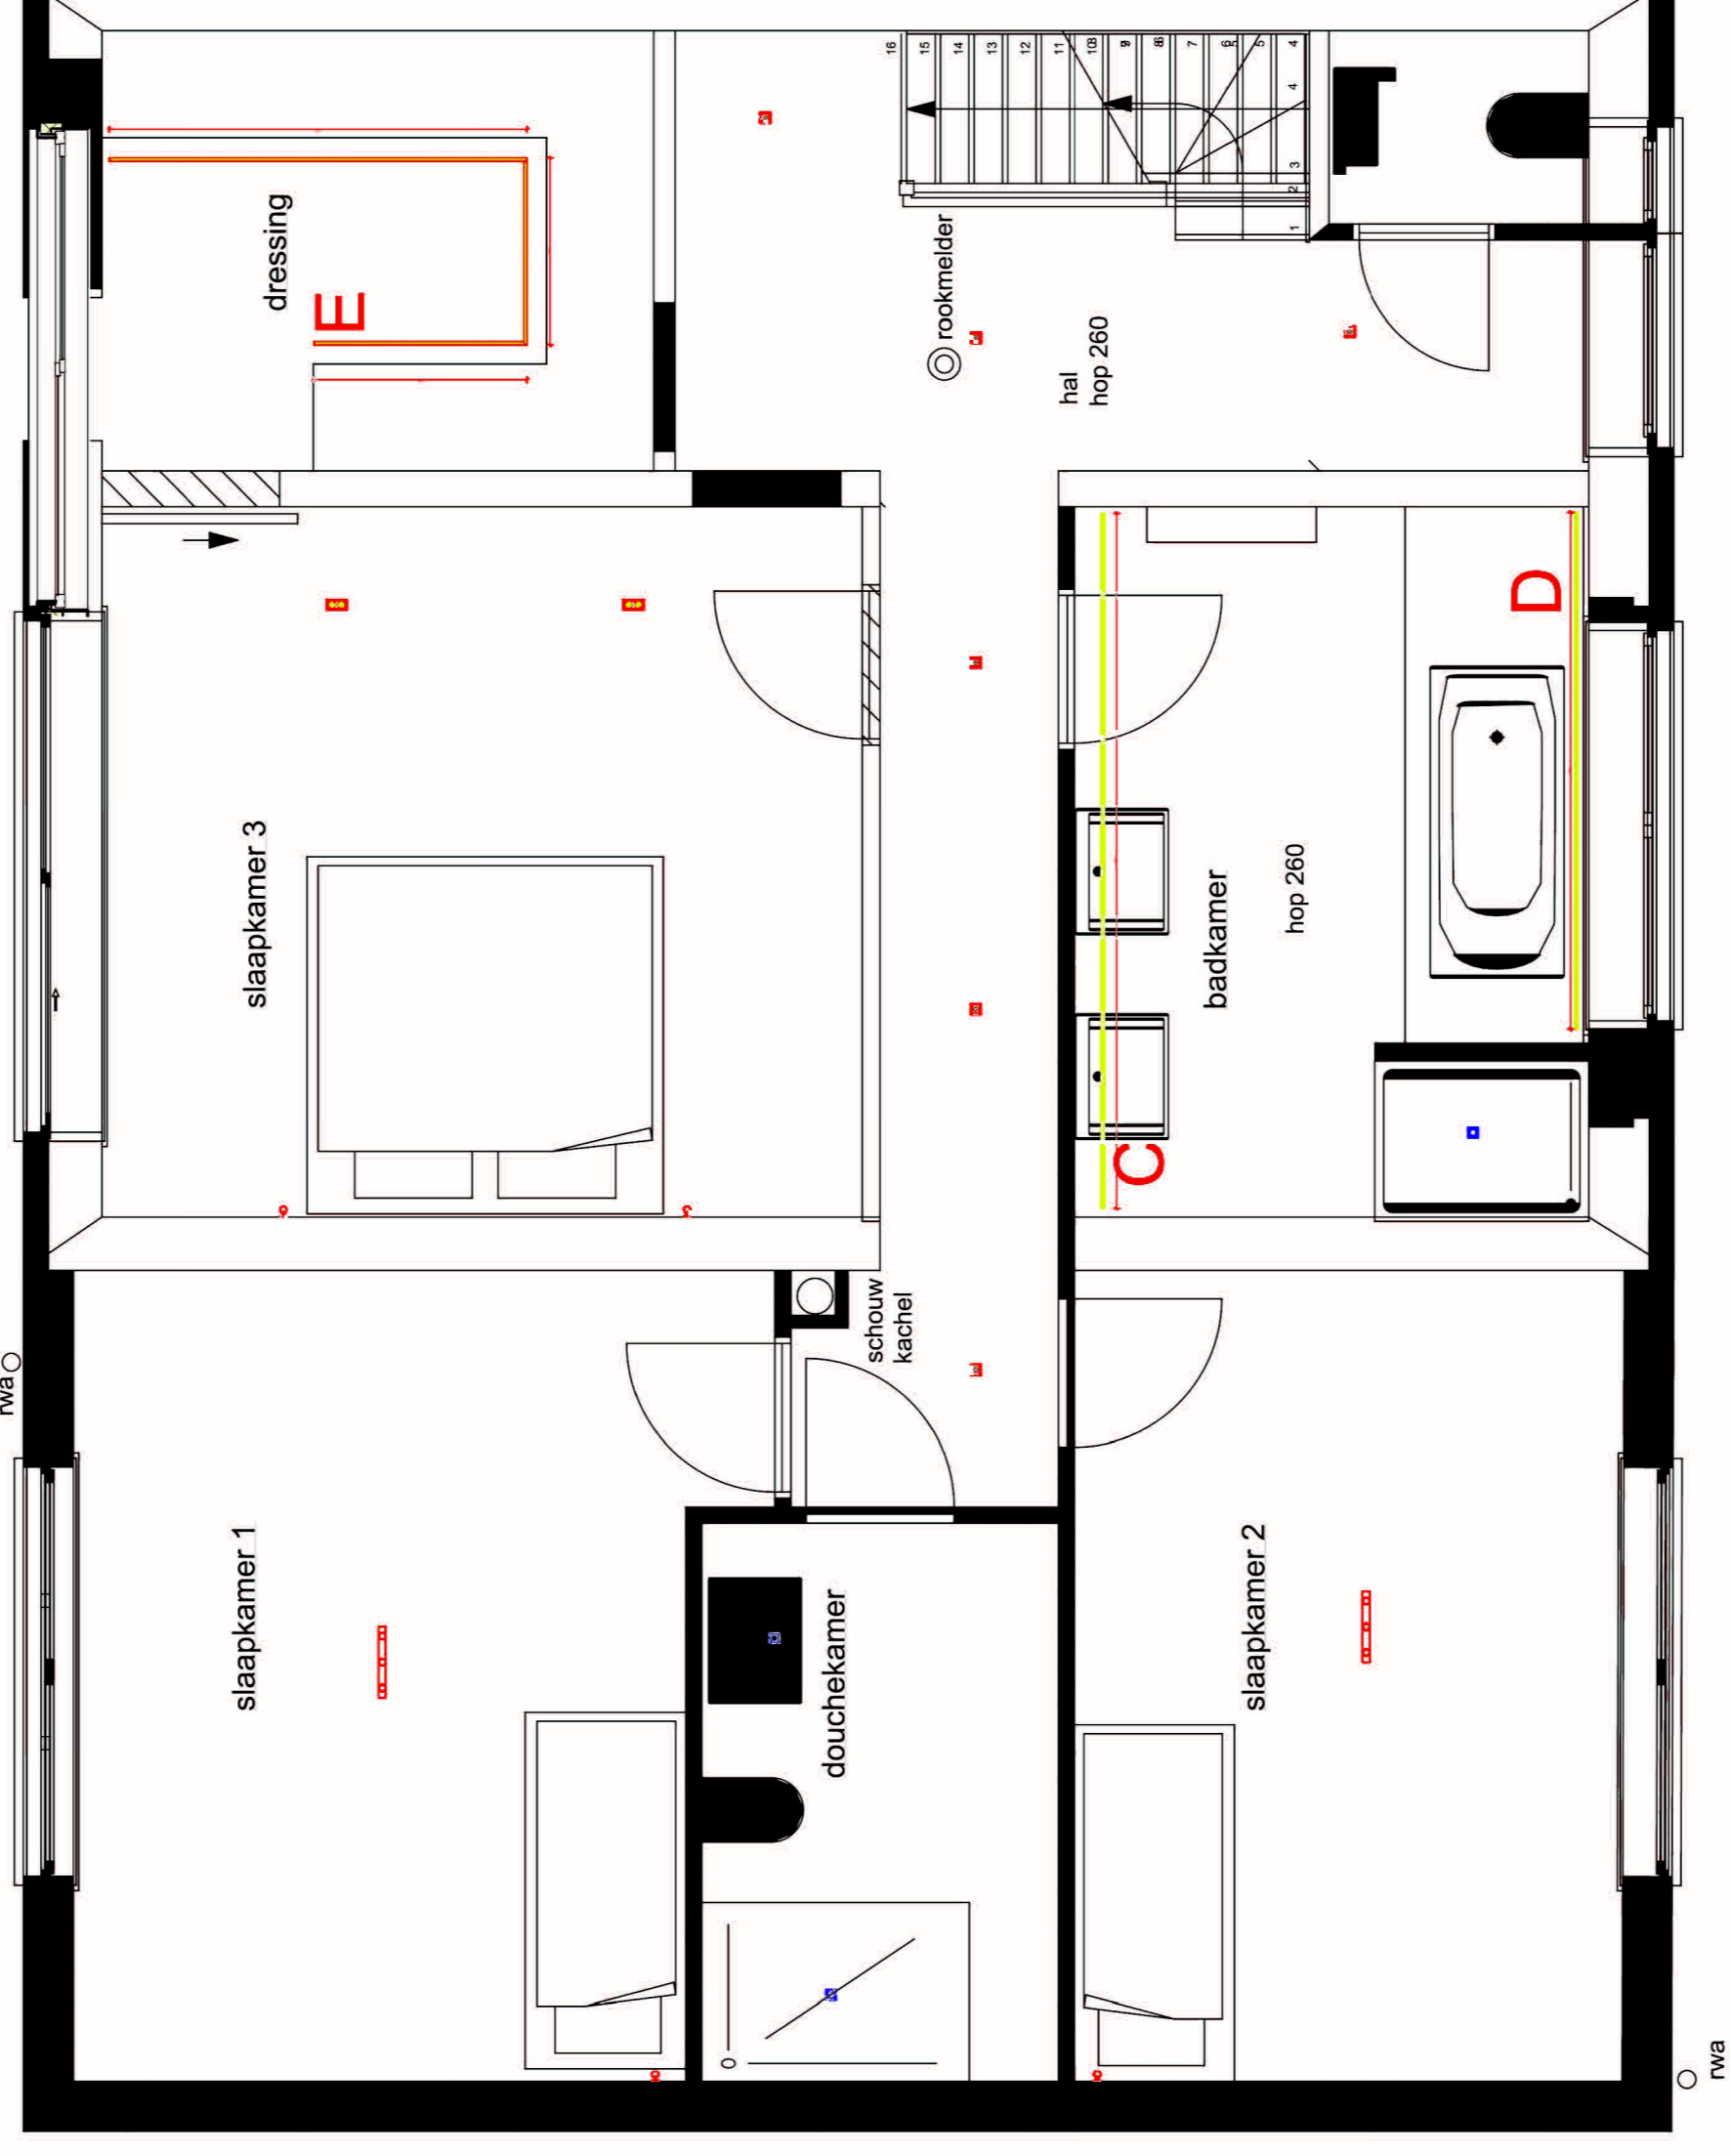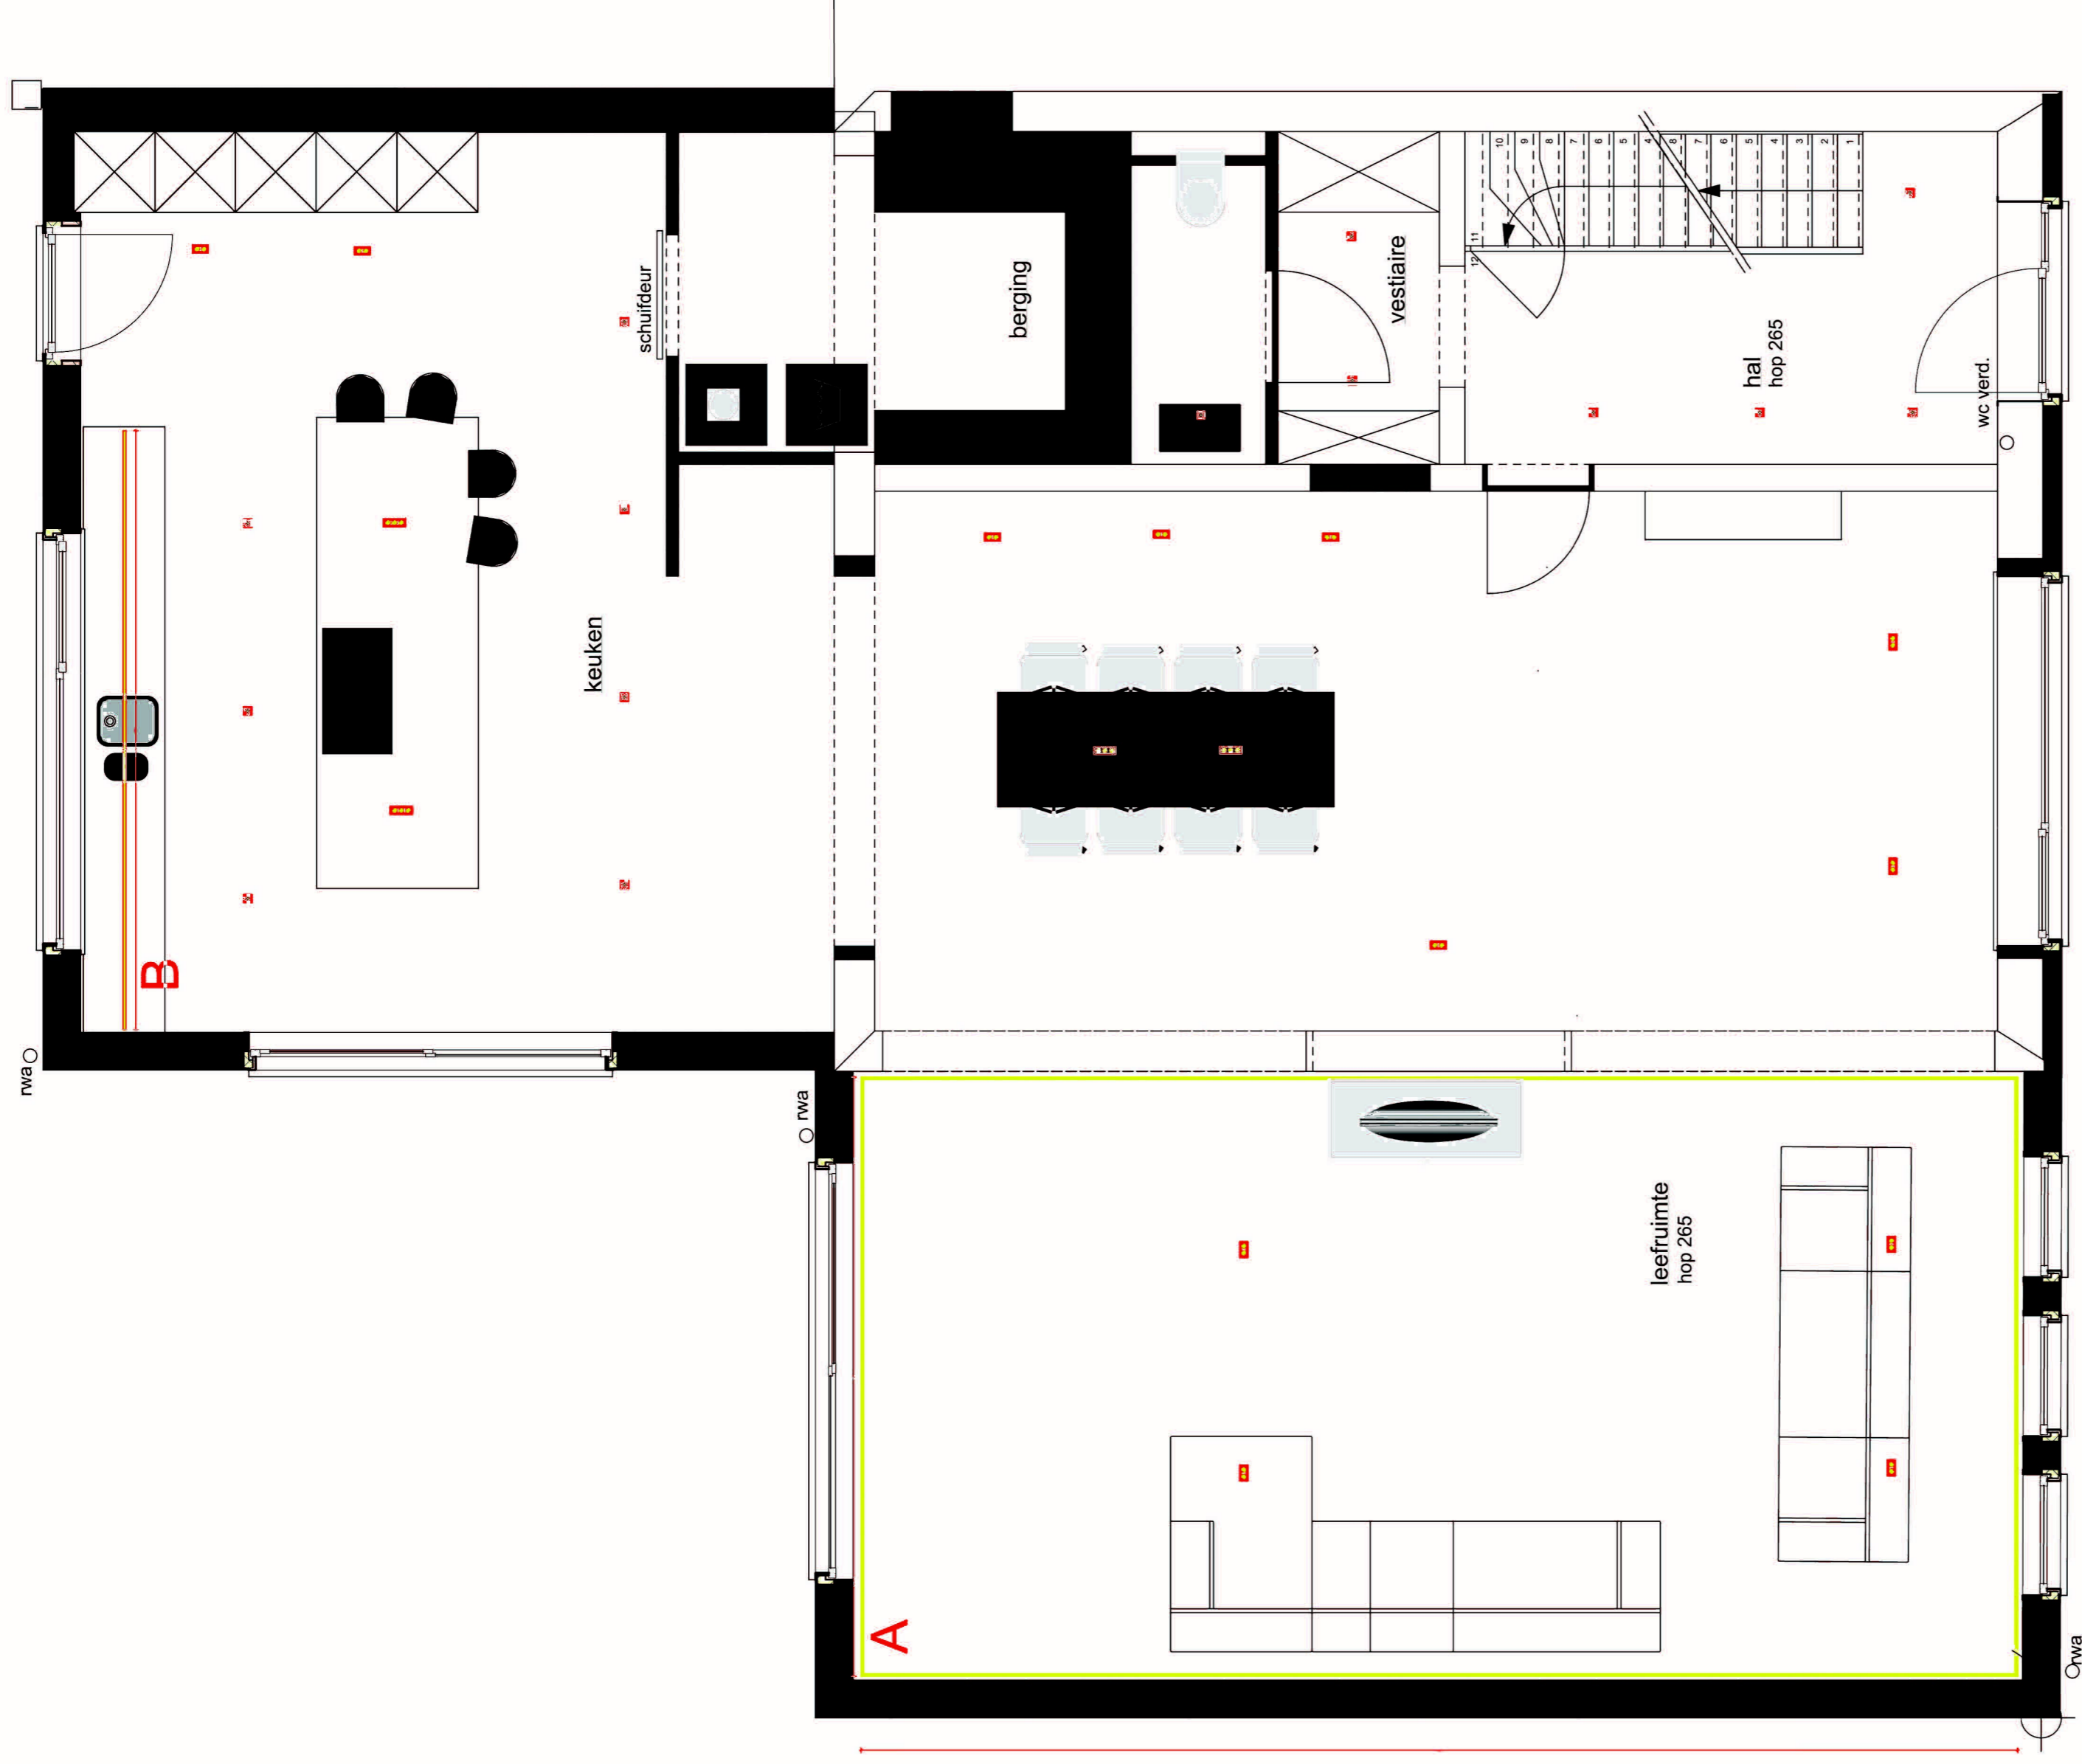

TAL NV www.tal.be

PROJECT: **PROJECT n°150908 2A**

CUSTOMER: **DATE: 09-09-2015**

ARCHITECT:

QUOTATION: 1501861

REPRESENTATIVE: KIM DE NIJS

LIGHTING DESIGN: TOM VANDE GHINSTE

THIS DRAWING IS THE PROPERTY OF TAL NV

